


TYPICAL ELEVATION:
SCALE 1:100

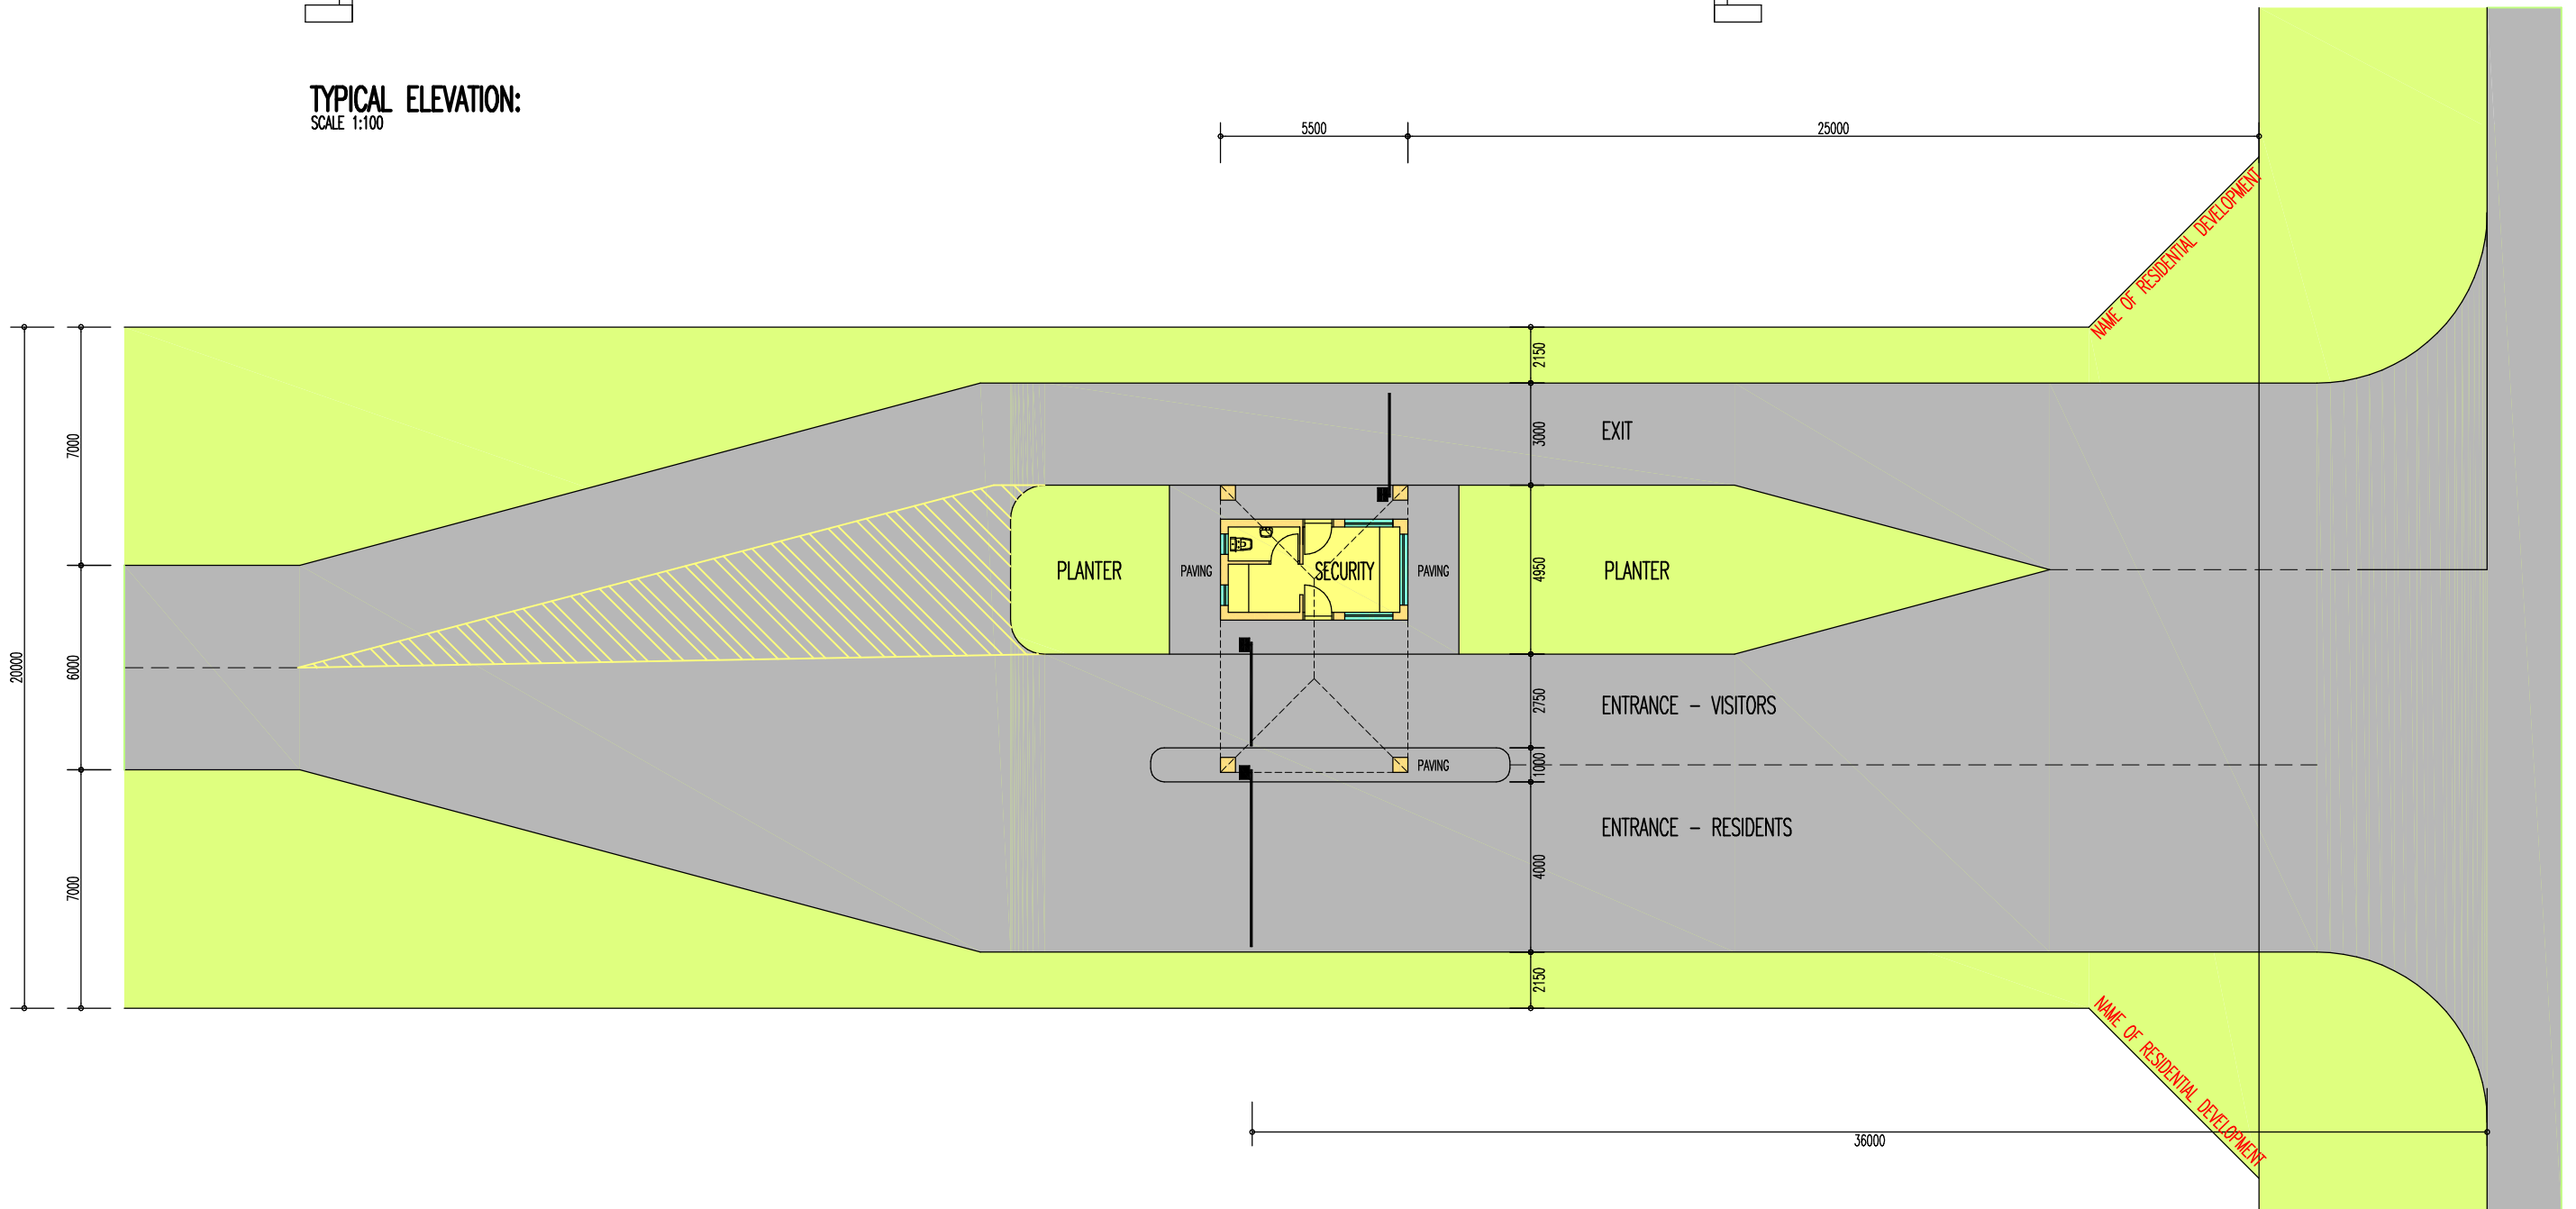

SITE LAYOUT:
SITE DEVELOPMENT PLAN FOR PORTION 71 OF ERF 37119, KRAAIFONTEIN:
SCALE 1:500

**PORTION 71 – PRIVATE ROAD
ENTRANCE – RESIDENTIAL**

ENTRANCE – RESIDENTIAL SITE LAYOUT	DESIGN: DANIE DE WET CELL: 082-8686 219	DATE: APR. 17
	PROPOSED DEVELOPMENT ENTRANCE FOR BO MO PROPERTY DEVELOPERS (Pty) Ltd.	DRAWING: A
		PROJECT: 0975 A
		SCALE: SCALE 1:500